

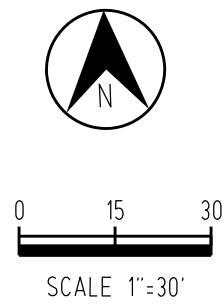


- T2 THERMO WHITE STOPBAR (24", 120 mils)
T8 THERMO 2'-6"/SP WHITE MINI-SKIP (4", 120 mils)
TA THERMO WHITE EDGELINE (4", 90 mils)
TD THERMO 3'-9"/SP WHITE MINI-SKIP (4" 120 mils)
TE THERMO WHITE SOLID LANE LINE (4", 120 miles)
TF THERMO 10' YELLOW SKIP (4", 120 mils)
TH THERMO YELLOW SINGLE CENTER (4", 120 mils)
TI THERMO YELLOW DOUBLE CENTER (4" 120 mils)
TO THERMO WHITE DIAGONAL (8", 90 mils)
TQ THERMO WHITE CROSSWALK LINE (8", 120 mils)
UA THERMO LEFT TURN ARROW (90 mils)
UB THERMO RIGHT TURN ARROW (90 mils)
UJ THERMO BICYCLE SYMBOL (90 mils)
UK THERMO BICYCLE STRAIGHT ARROW (90 mils)
UO THERMO BICYCLE LEFT ARROW (90 mils)
UR SHARROW (90 mils)

- NOTES
THE FOLLOWING GENERAL NOTES APPLY AT ALL TIMES FOR THE DURATION OF THE CONSTRUCTION PROJECT, EXCEPT WHEN OTHERWISE NOTED IN THE PLAN, OR DIRECTED BY THE ENGINEER.
- 1) PLACE TWO APPLICATIONS OF PAINT PAVEMENT MARKINGS ON THE FINAL WEARING SURFACE PLACE THE SECOND APPLICATION OF PAINT UPON SUFFICIENT DRYING TIME OF THE FIRST.
 - 2) THE PROPOSED PAVEMENT MARKING LINES TO EXISTING PAVEMENT MARKING LINES.
 - 3) STOP BAR LOCATION AT NON-SIGNALIZED INTERSECTIONS MAY BE ADJUSTED AS DIRECTED BY THE ENGINEER.
 - 4) UNLESS OTHERWISE SPECIFIED, HEATED-IN-PLACE THERMOPLASTIC MAY BE USED IN LIEU OF EXTRUDED THERMOPLASTIC FOR STOPBARS, SYMBOLS, CHARACTERS AND DIAGONALS IF HEATED-IN-PLACE IS USED, IT SHALL BE PAID FOR USING THE EXTRUDED THERMOPLASTIC PAY ITEM.
 - 5) CROSSWALKS HAVE 8 FEET OF SEPARATION BETWEEN LINES ALL STOPBARS SHALL BE LOCATED 4 FEET BEHIND AND PARALLEL TO CROSSWALKS.
 - 6) LOCATE CENTER OF SHARROW IN CENTER OF LANE.

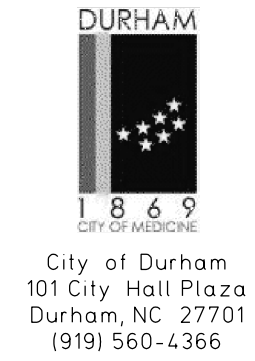

TIP NO.	SHEET NO.
	PMP-1
APPROVED: _____	
DATE: _____	
SEAL	
<div>PRELIMINARY PLANS DO NOT USE FOR CONSTRUCTION</div>	

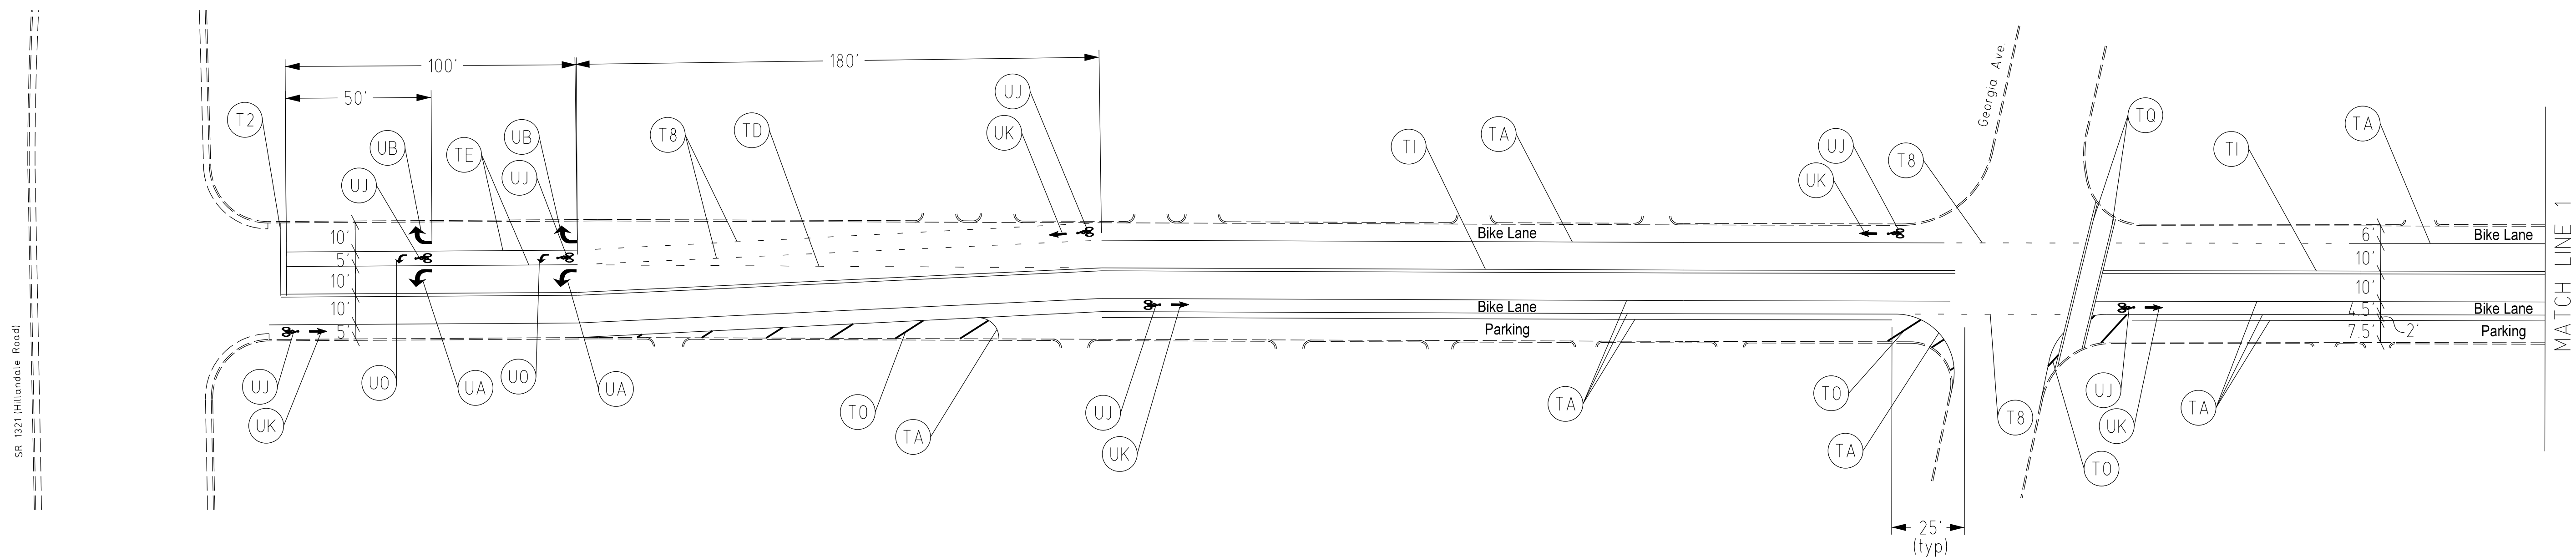

PAVEMENT MARKING DETAIL
Club Blvd

TIP NO.

SHEET NO.

PMP-2


APPROVED: _____

DATE: _____



SEAL

PRELIMINARY PLANS

DO NOT USE FOR CONSTRUCTION

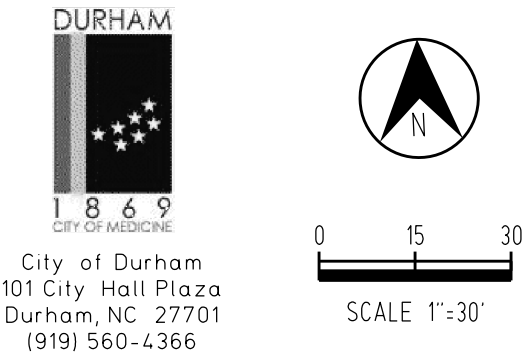


- NOTES
- THE FOLLOWING GENERAL NOTES APPLY AT ALL TIMES FOR THE DURATION OF THE CONSTRUCTION PROJECT, EXCEPT WHEN OTHERWISE NOTED IN THE PLAN, OR DIRECTED BY THE ENGINEER.
- 1) PLACE TWO APPLICATIONS OF PAINT PAVEMENT MARKINGS ON THE FINAL WEARING SURFACE. PLACE THE SECOND APPLICATION OF PAINT UPON SUFFICIENT DRYING TIME OF THE FIRST.
 - 2) TIE PROPOSED PAVEMENT MARKING LINES TO EXISTING PAVEMENT MARKING LINES.
 - 3) STOP BAR LOCATION AT NON-SIGNALIZED INTERSECTIONS MAY BE ADJUSTED AS DIRECTED BY THE ENGINEER.
 - 4) UNLESS OTHERWISE SPECIFIED, HEATED-IN-PLACE THERMOPLASTIC MAY BE USED IN LIEU OF EXTRUDED THERMOPLASTIC FOR STOPBARS, SYMBOLS, CHARACTERS AND DIAGONALS IF HEATED-IN-PLACE IS USED, IT SHALL BE PAID FOR USING THE EXTRUDED THERMOPLASTIC PAY ITEM.
 - 5) CROSSWALKS HAVE 8 FEET OF SEPARATION BETWEEN LINES. ALL STOPBARS SHALL BE LOCATED 4 FEET BEHIND AND PARALLEL TO CROSSWALKS.
 - 6) LOCATE CENTER OF SHARROW IN CENTER OF LANE.

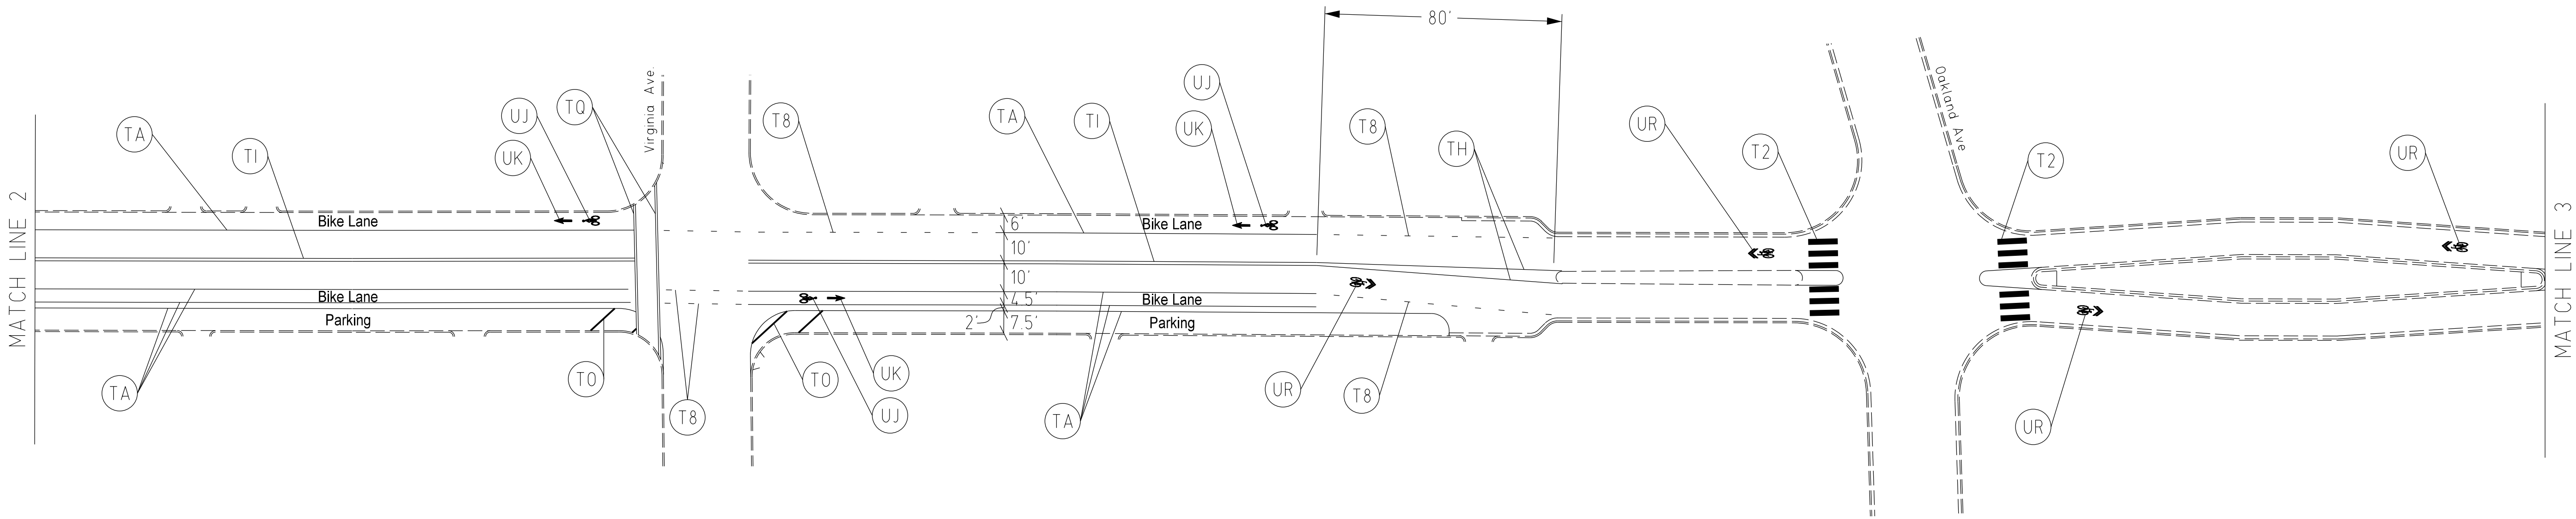
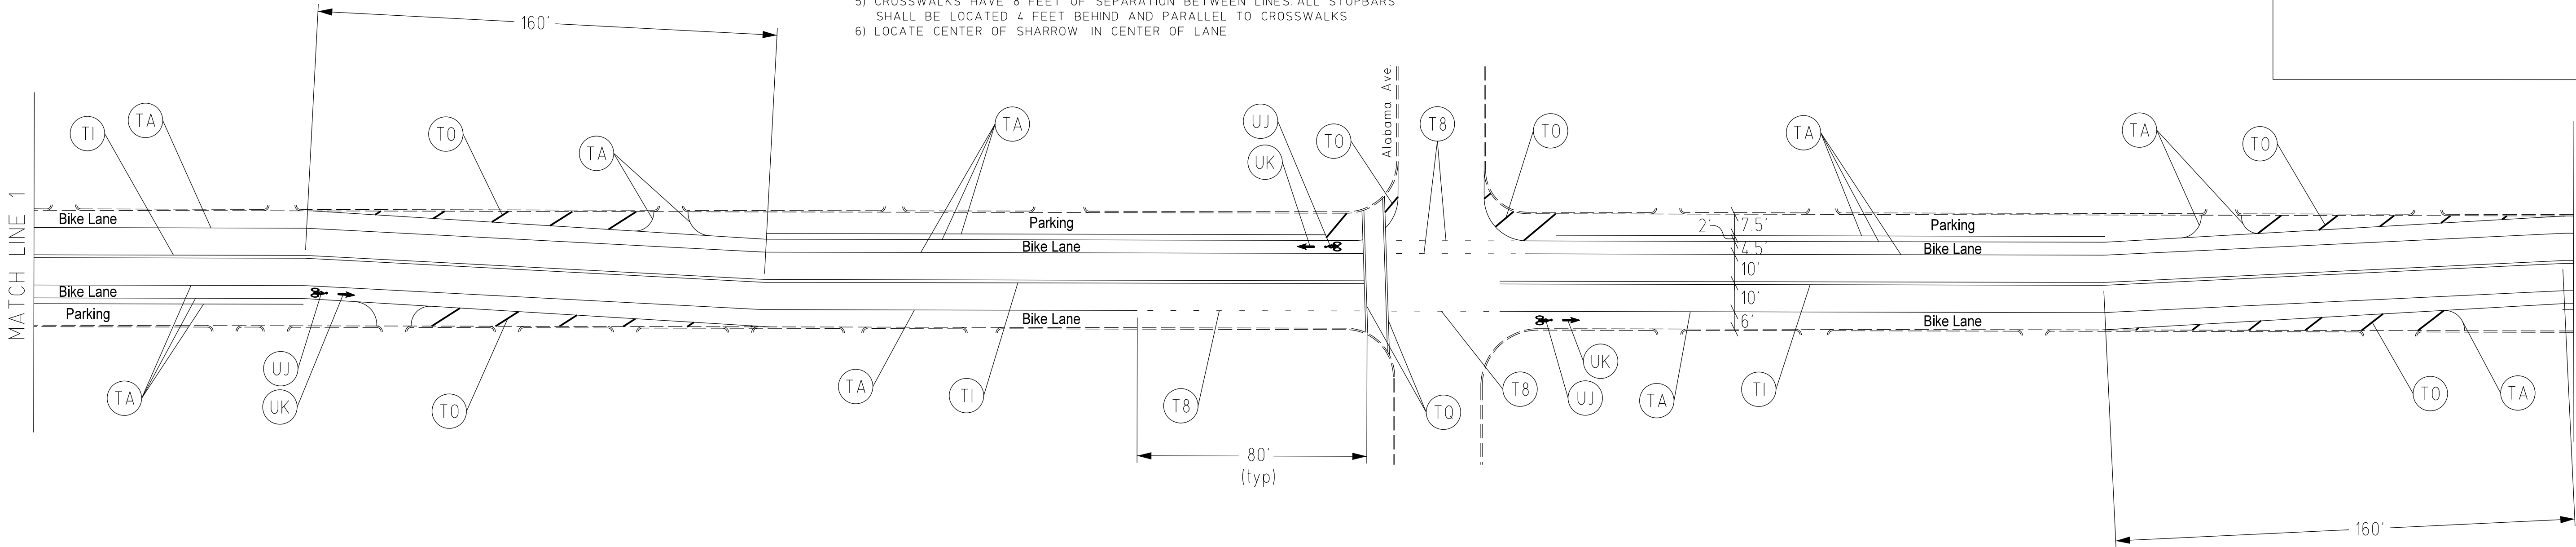


PAVEMENT MARKING DETAIL



Club Blvd

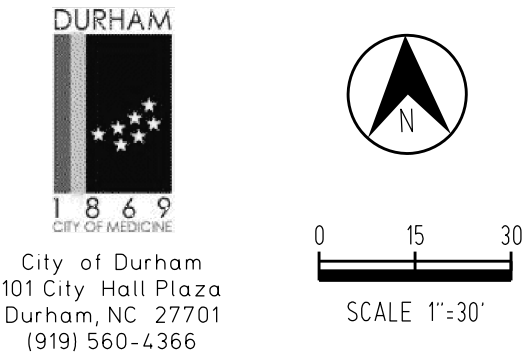



- NOTES
- THE FOLLOWING GENERAL NOTES APPLY AT ALL TIMES FOR THE DURATION OF THE CONSTRUCTION PROJECT, EXCEPT WHEN OTHERWISE NOTED IN THE PLAN, OR DIRECTED BY THE ENGINEER
- 1) PLACE TWO APPLICATIONS OF PAINT PAVEMENT MARKINGS ON THE FINAL WEARING SURFACE. PLACE THE SECOND APPLICATION OF PAINT UPON SUFFICIENT DRYING TIME OF THE FIRST
 - 2) TIE PROPOSED PAVEMENT MARKING LINES TO EXISTING PAVEMENT MARKING LINES.
 - 3) STOP BAR LOCATION AT NON-SIGNALIZED INTERSECTIONS MAY BE ADJUSTED AS DIRECTED BY THE ENGINEER
 - 4) UNLESS OTHERWISE SPECIFIED, HEATED-IN-PLACE THERMOPLASTIC MAY BE USED IN LIEU OF EXTRUDED THERMOPLASTIC FOR STOPBARS, SYMBOLS, CHARACTERS AND DIAGONALS. IF HEATED-IN-PLACE IS USED, IT SHALL BE PAID FOR USING THE EXTRUDED THERMOPLASTIC PAY ITEM.
 - 5) CROSSWALKS HAVE 8 FEET OF SEPARATION BETWEEN LINES. ALL STOPBARS SHALL BE LOCATED 4 FEET BEHIND AND PARALLEL TO CROSSWALKS.
 - 6) LOCATE CENTER OF SHARROW IN CENTER OF LANE.

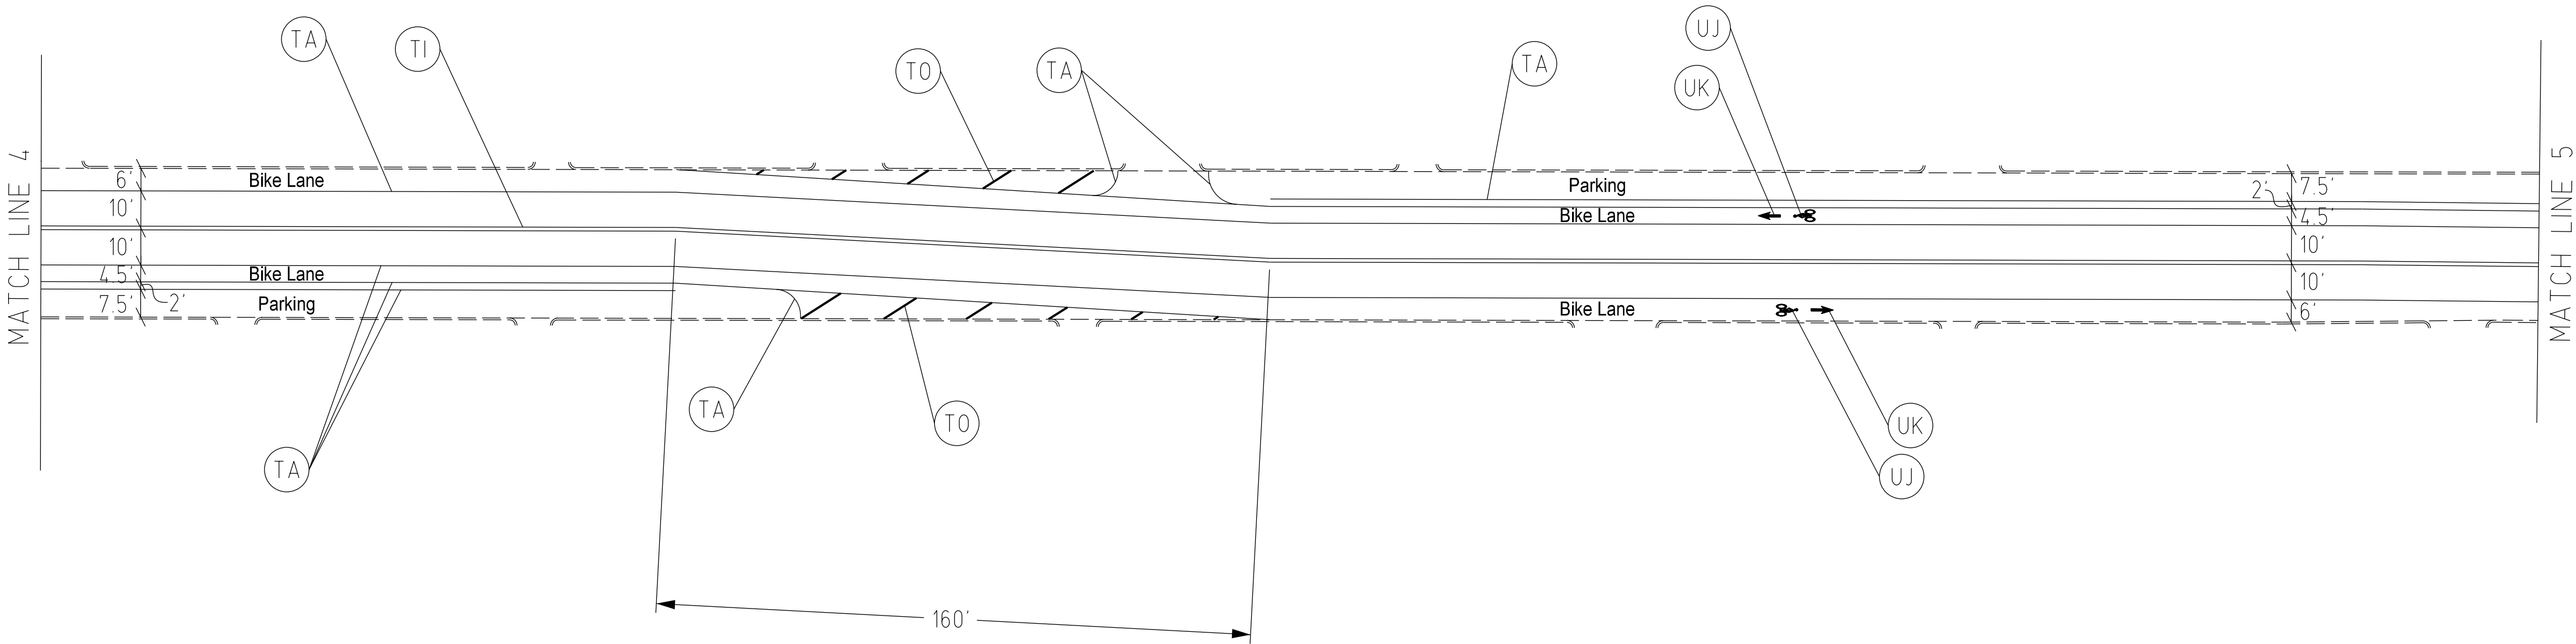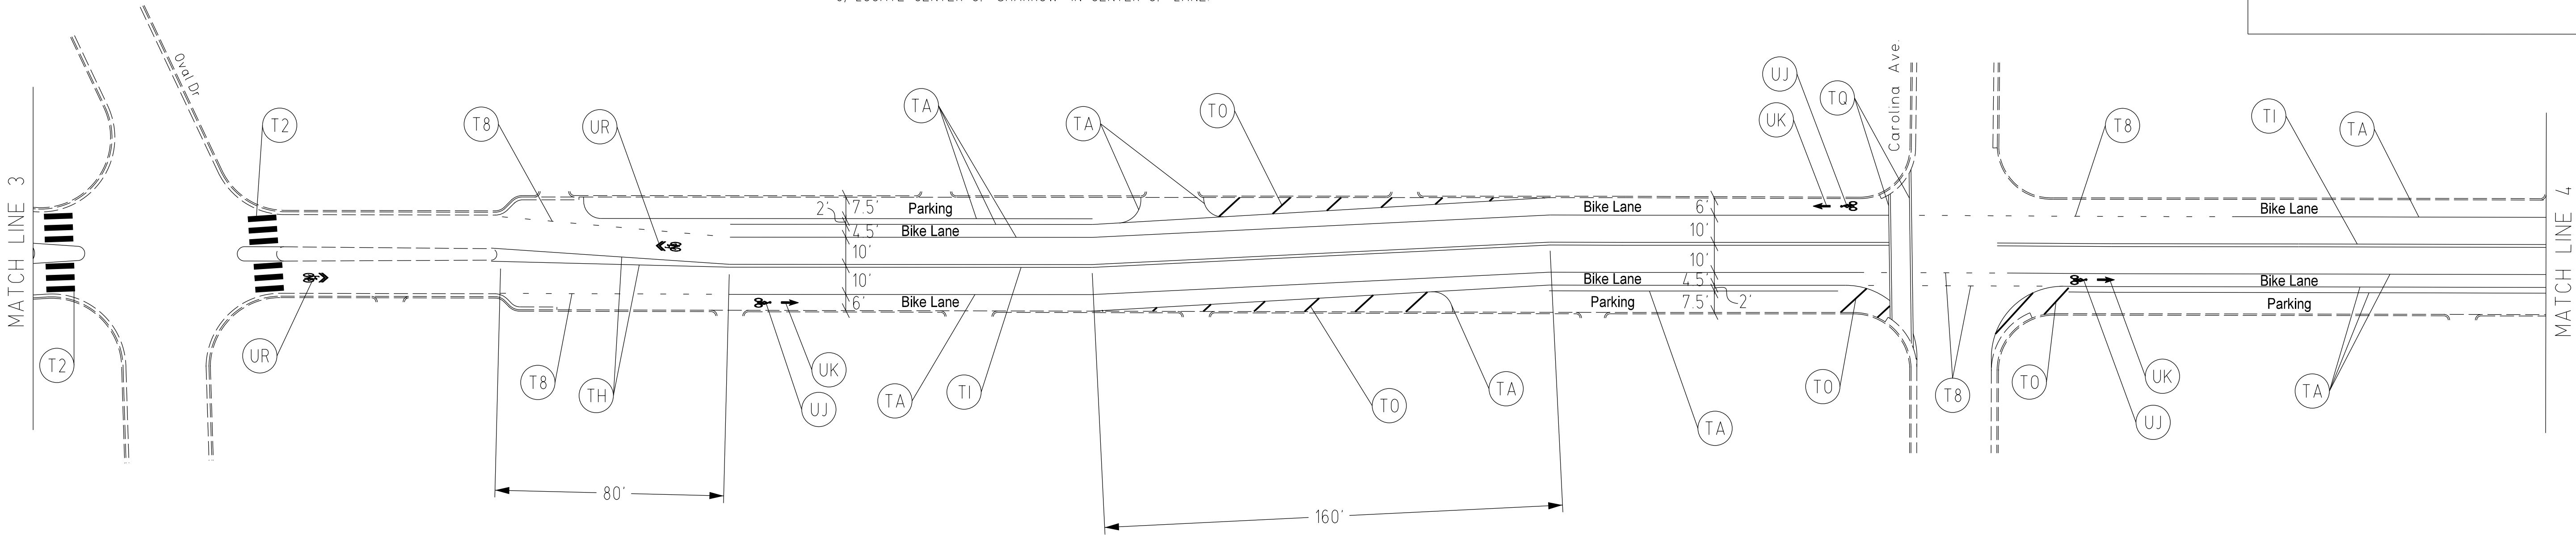

- NOTES
THE FOLLOWING GENERAL NOTES APPLY AT ALL TIMES FOR THE DURATION OF THE CONSTRUCTION PROJECT, EXCEPT WHEN OTHERWISE NOTED IN THE PLAN, OR DIRECTED BY THE ENGINEER.
- 1) PLACE TWO APPLICATIONS OF PAINT PAVEMENT MARKINGS ON THE FINAL WEARING SURFACE. PLACE THE SECOND APPLICATION OF PAINT UPON SUFFICIENT DRYING TIME OF THE FIRST.
 - 2) TIE PROPOSED PAVEMENT MARKING LINES TO EXISTING PAVEMENT MARKING LINES.
 - 3) STOP BAR LOCATION AT NON-SIGNALIZED INTERSECTIONS MAY BE ADJUSTED AS DIRECTED BY THE ENGINEER.
 - 4) UNLESS OTHERWISE SPECIFIED, HEATED-IN-PLACE THERMOPLASTIC MAY BE USED IN LIEU OF EXTRUDED THERMOPLASTIC FOR STOPBARS, SYMBOLS, CHARACTERS AND DIAGONALS. IF HEATED-IN-PLACE IS USED, IT SHALL BE PAID FOR USING THE EXTRUDED THERMOPLASTIC PAY ITEM.
 - 5) CROSSWALKS HAVE 8 FEET OF SEPARATION BETWEEN LINES. ALL STOPBARS SHALL BE LOCATED 4 FEET BEHIND AND PARALLEL TO CROSSWALKS.
 - 6) LOCATE CENTER OF SHARROW IN CENTER OF LANE.

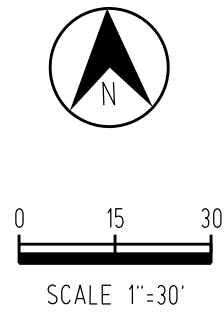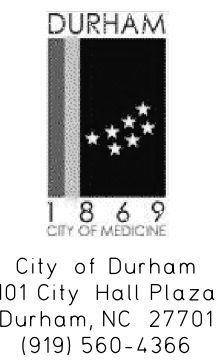

TIP NO.	SHEET NO.
	PMP-4
APPROVED: _____	
DATE: _____	
SEAL	
<div style="border: 1px solid black; padding: 5px; text-align: center;">PRELIMINARY PLANS DO NOT USE FOR CONSTRUCTION</div>	

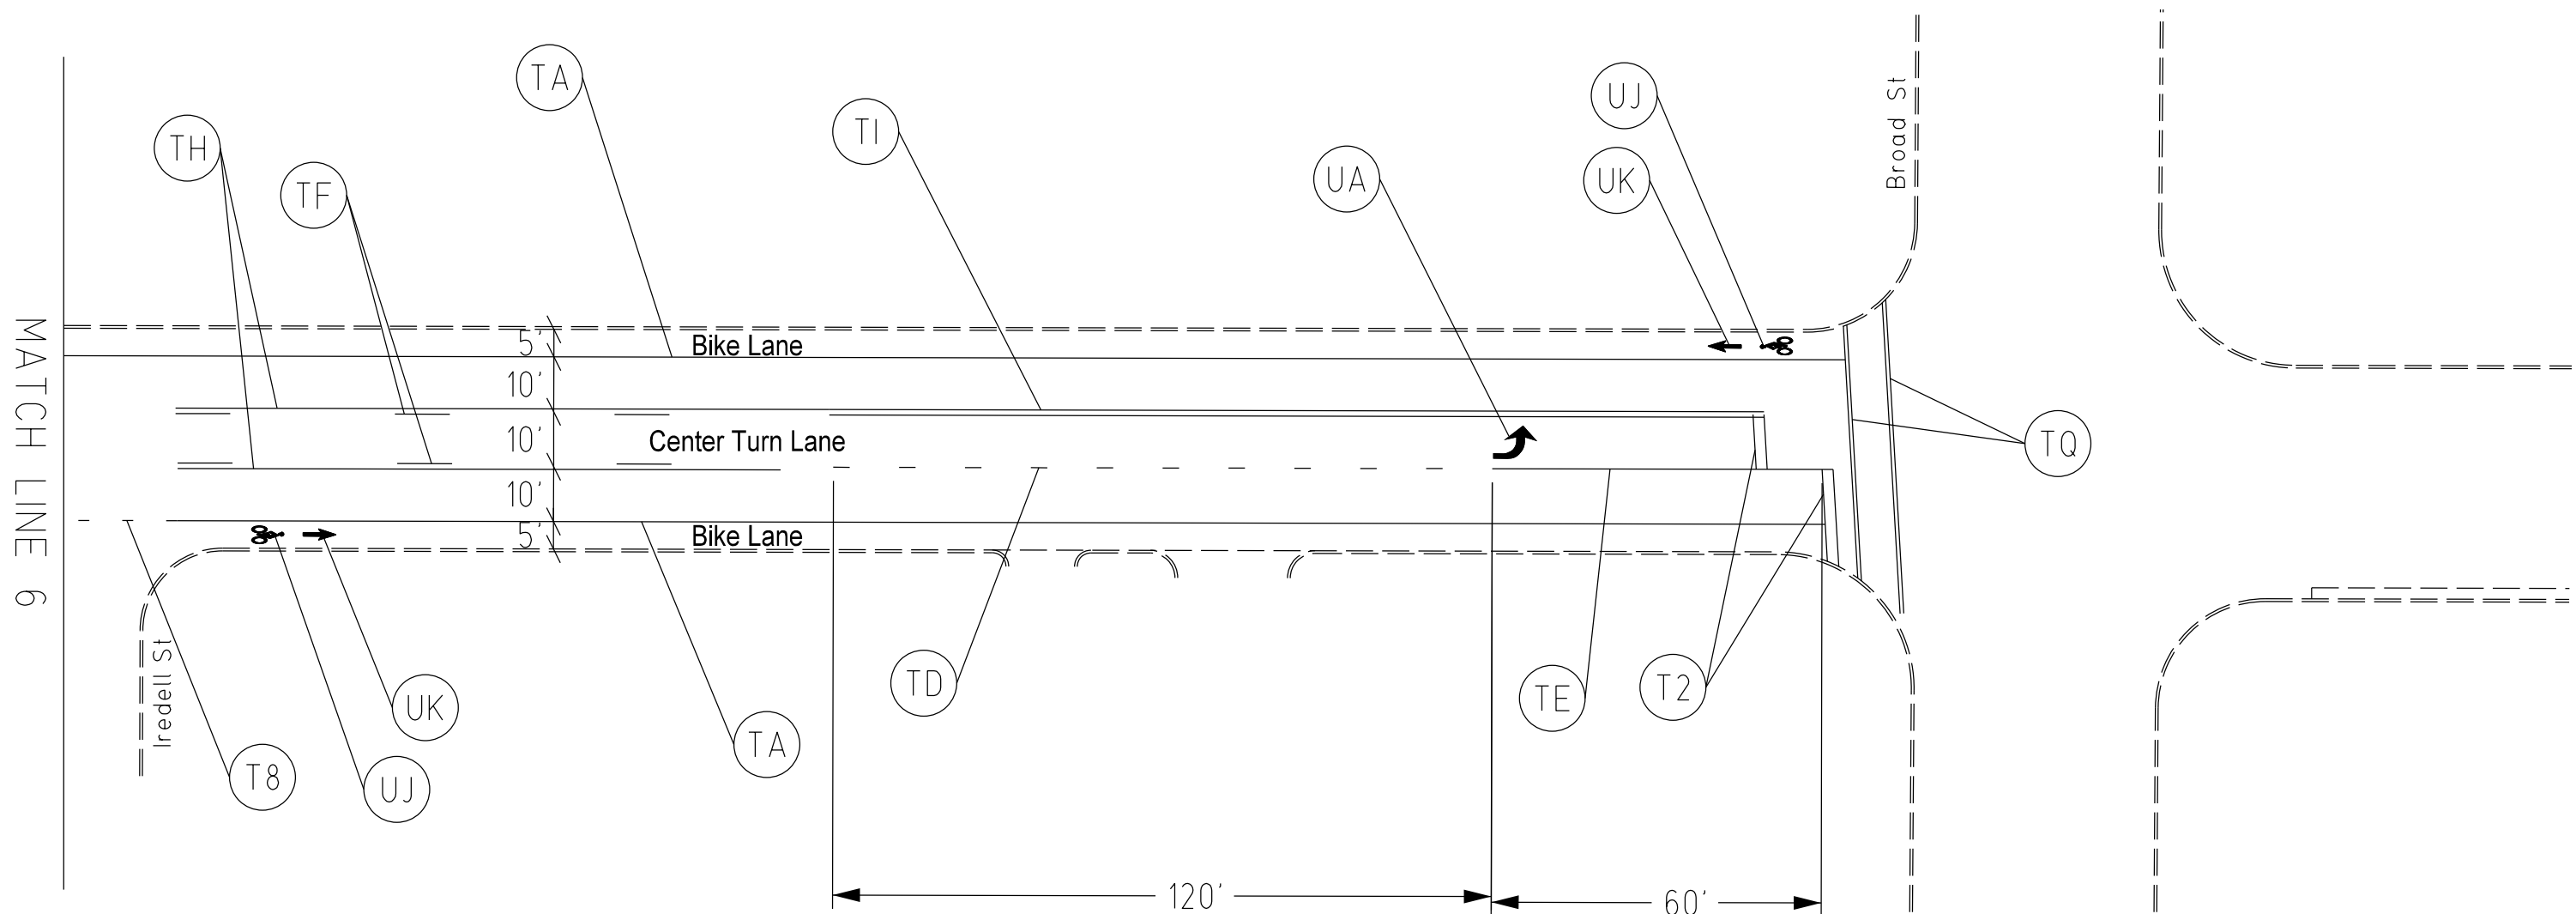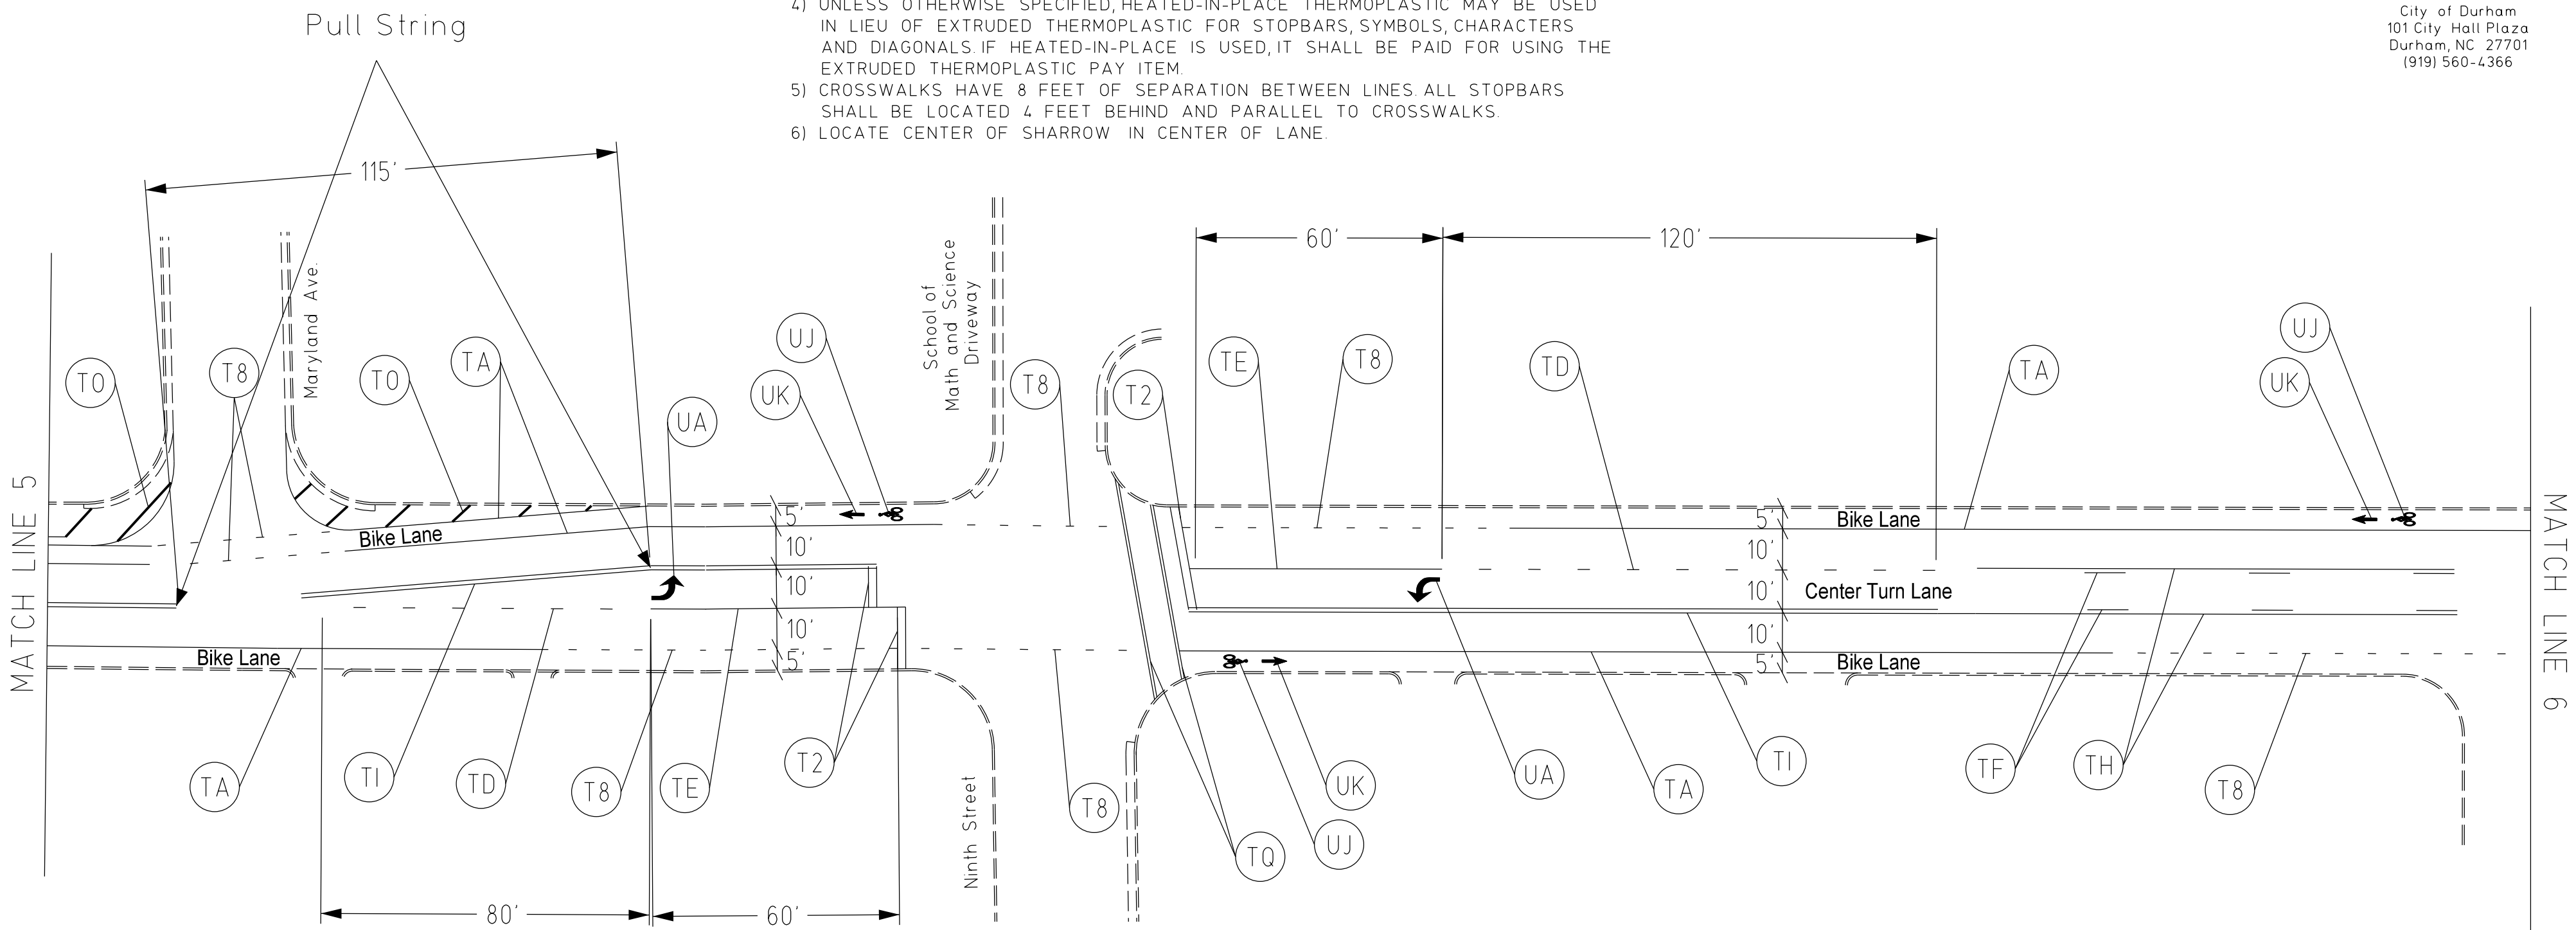

PAVEMENT MARKING DETAIL
Club Blvd